

# Plat Of Survey

Located In The SW1/4 Of The  
NE1/4 Of Section 15, T14N,  
R2W, Town Of Whitestown,  
Vernon County, Wisconsin

## DESCRIPTION

A parcel of land located in the SW1/4 of the NE1/4 of Section 15, T14N, R2W, Town of Whitestown, Vernon County, Wisconsin the boundary of which is described as follows:

Commencing at the E 1/4 Corner of Section 15;  
thence S 88°02'57" W along the South line of the NE1/4,  
1290.02 feet to the SE Corner of the SW1/4 of the NE1/4;  
thence N 00°09'58" E along the East line of the SW1/4 of the  
NE1/4, 654.04 feet to the point of beginning.

Thence S 88°19'17" W along the South line of the N1/2 of the  
SW1/4 of the NE1/4, 272.64 feet;  
thence N 03°39'25" E, 305.54 feet;  
thence N 28°18'10" W, 62.18 feet to the Southwesterly right-  
of-way line of STH '131';  
thence S 66°10'29" E along said right-of-way line, 235.58  
feet;  
thence along said right-of-way line, 77.90 feet along the  
arc of a 1771.65 foot radius curve concave to the Southwest,  
the long chord of which bears S 60°16'06" E, 77.89 feet  
to the East line of the SW1/4 of the NE1/4;  
thence S 00°09'58" W along the East line of the SW1/4 of the  
NE1/4, 217.89 feet to the point of beginning.

## SURVEYOR'S CERTIFICATE


I, Laurence E Johns III, Registered Land Surveyor, hereby certify  
that this Survey is correct to the best of my knowledge and  
belief.

*Laurence E Johns III*  
Laurence E Johns III RLS 2804  
Eagle Ridge Surveying  
PO Box 213  
Wilton, Wisconsin

Bearings are based on the  
South line of the NE1/4 of  
Section 15, assumed to bear  
S 88°02'57" W (Grid)  
(Vernon County Coordinates)

## LEGEND

- ⊕ = Set Lunde Monument
- ⊞ = Found USCE Monument
- = Found 3/4" Iron Rod
- = Set 3/4" X 18" Iron Rod
- ( ) = Recorded Data.

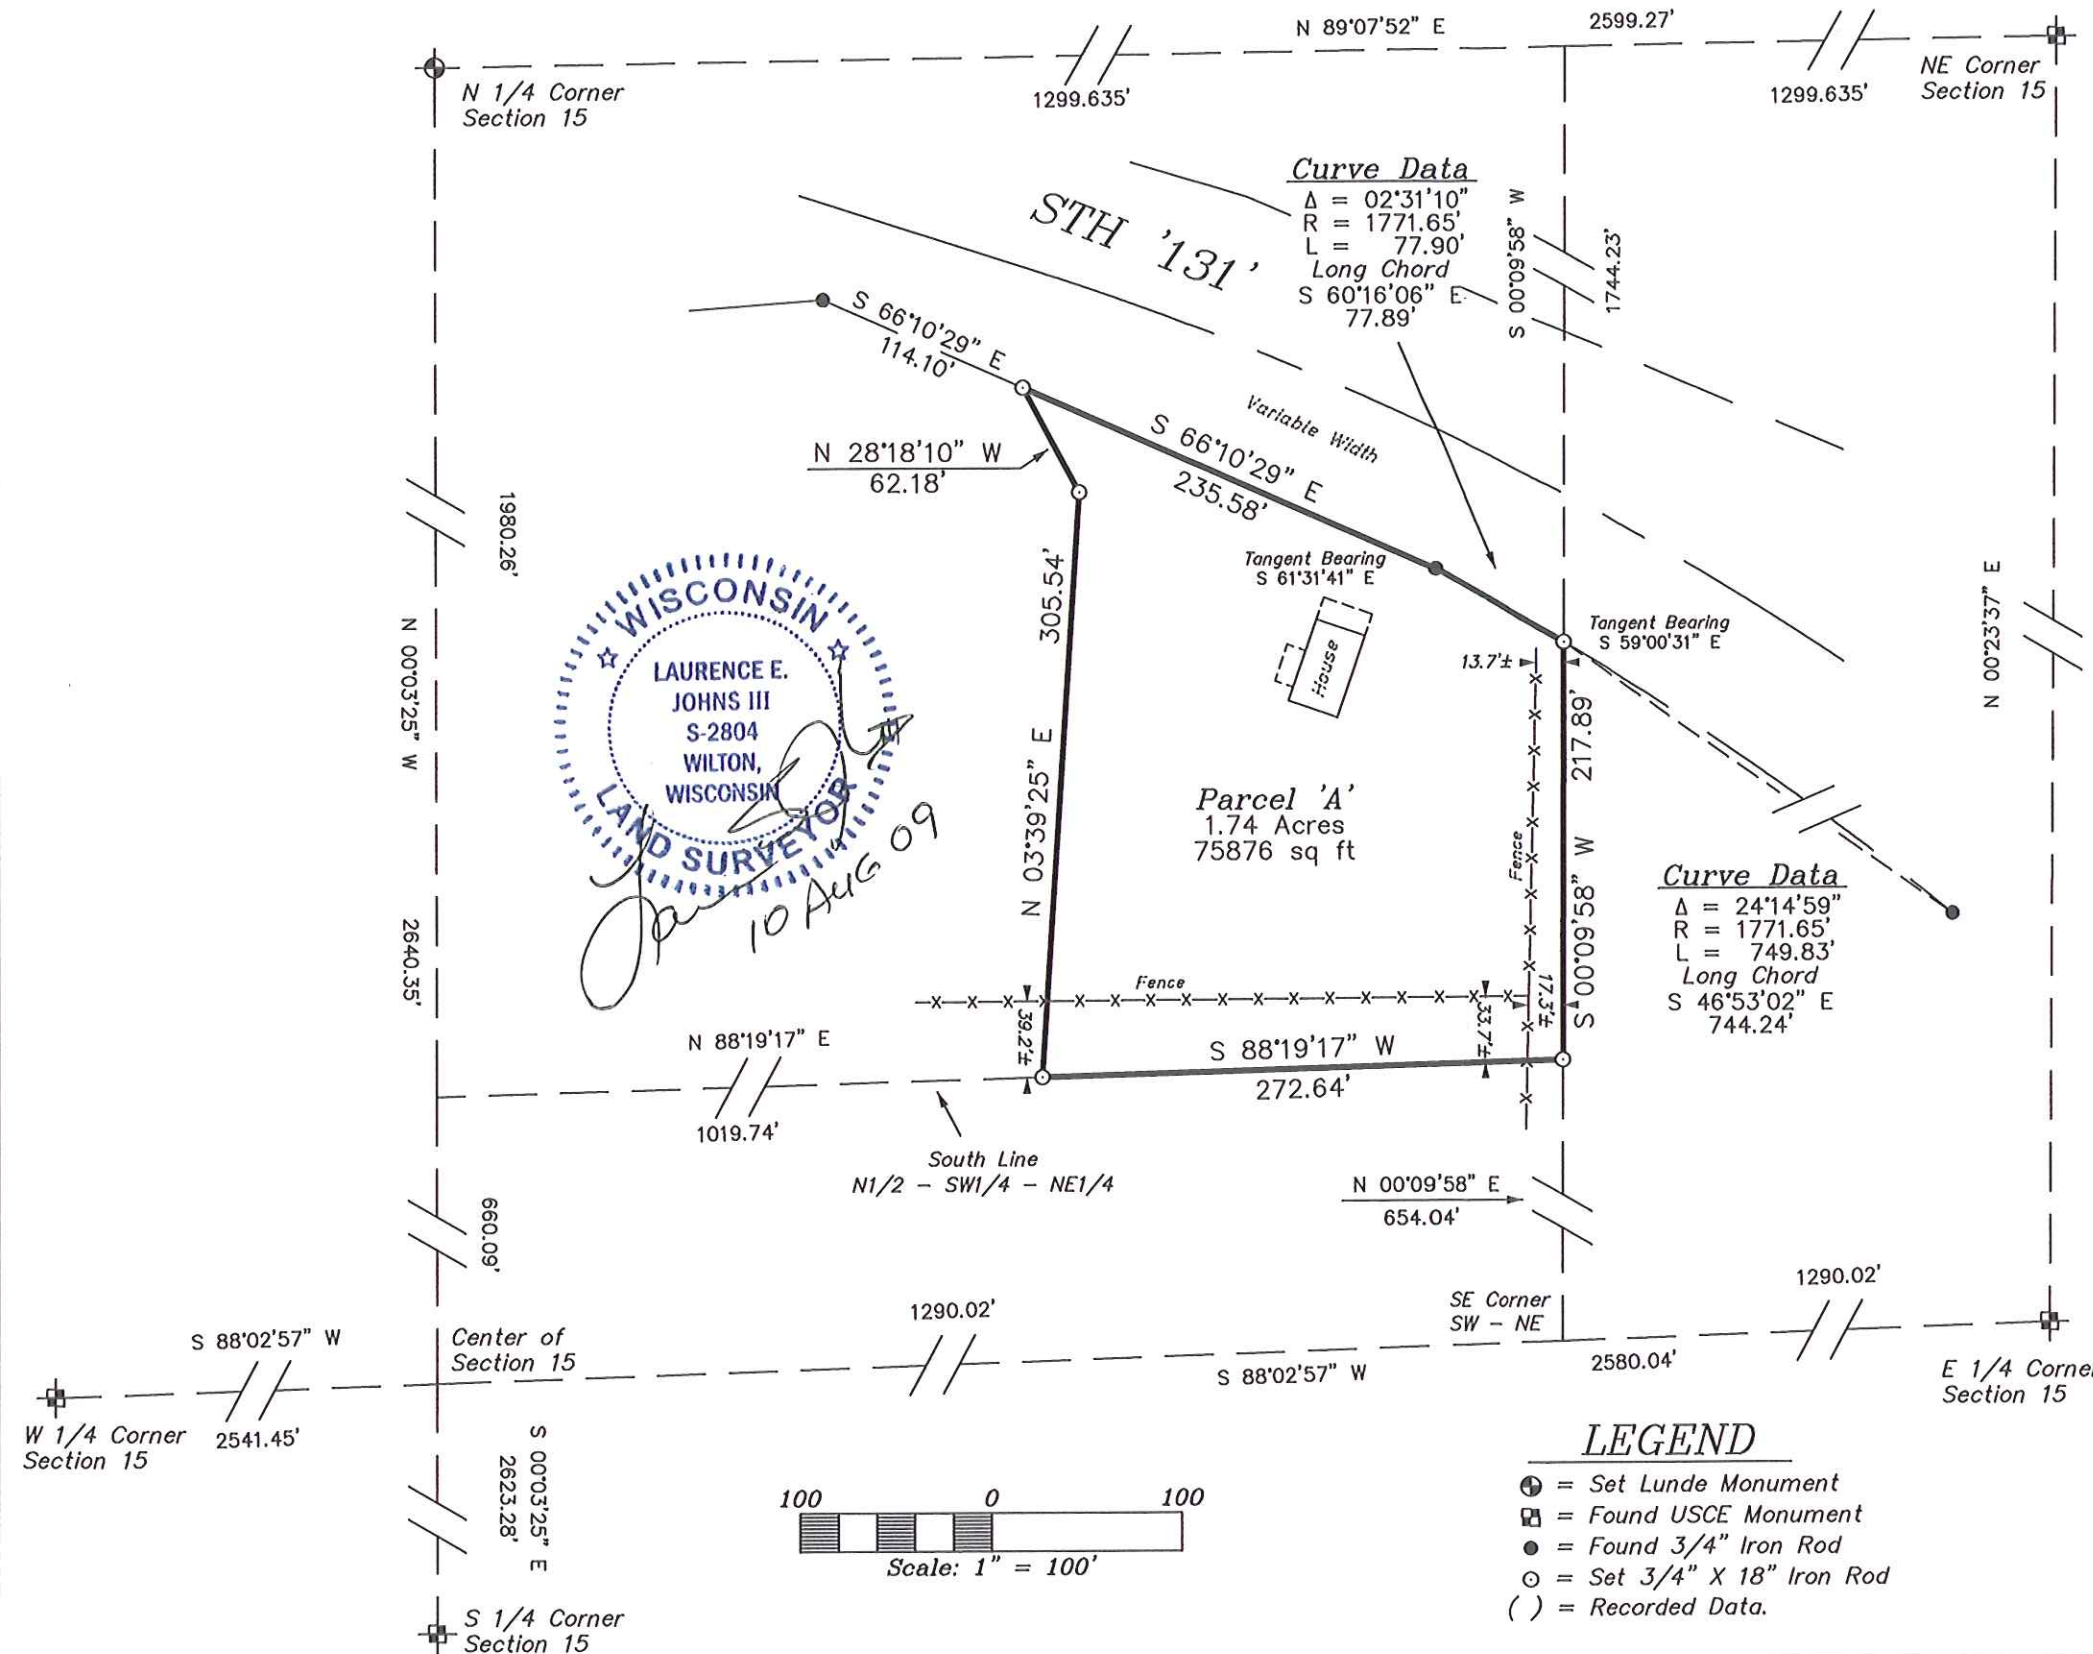

DRAWN BY: L. Johns APPROVED BY: L. Johns  
DATE: 10 August 2009 PROJ. NO. 09-07-15  
DWG. NO.: DWG.

## REVISIONS

## PROJECT

Diane Giese

## SHT. NAME

## SHT. NO.